


Revisions:	By:	Date:
A Boundary aligned to topo. Disabled parking spaces revised.	PM	23.03.2015
B Two dock levellers added.	PM	24.03.2015
C Revised Red line for agent	AR	25.04.2016

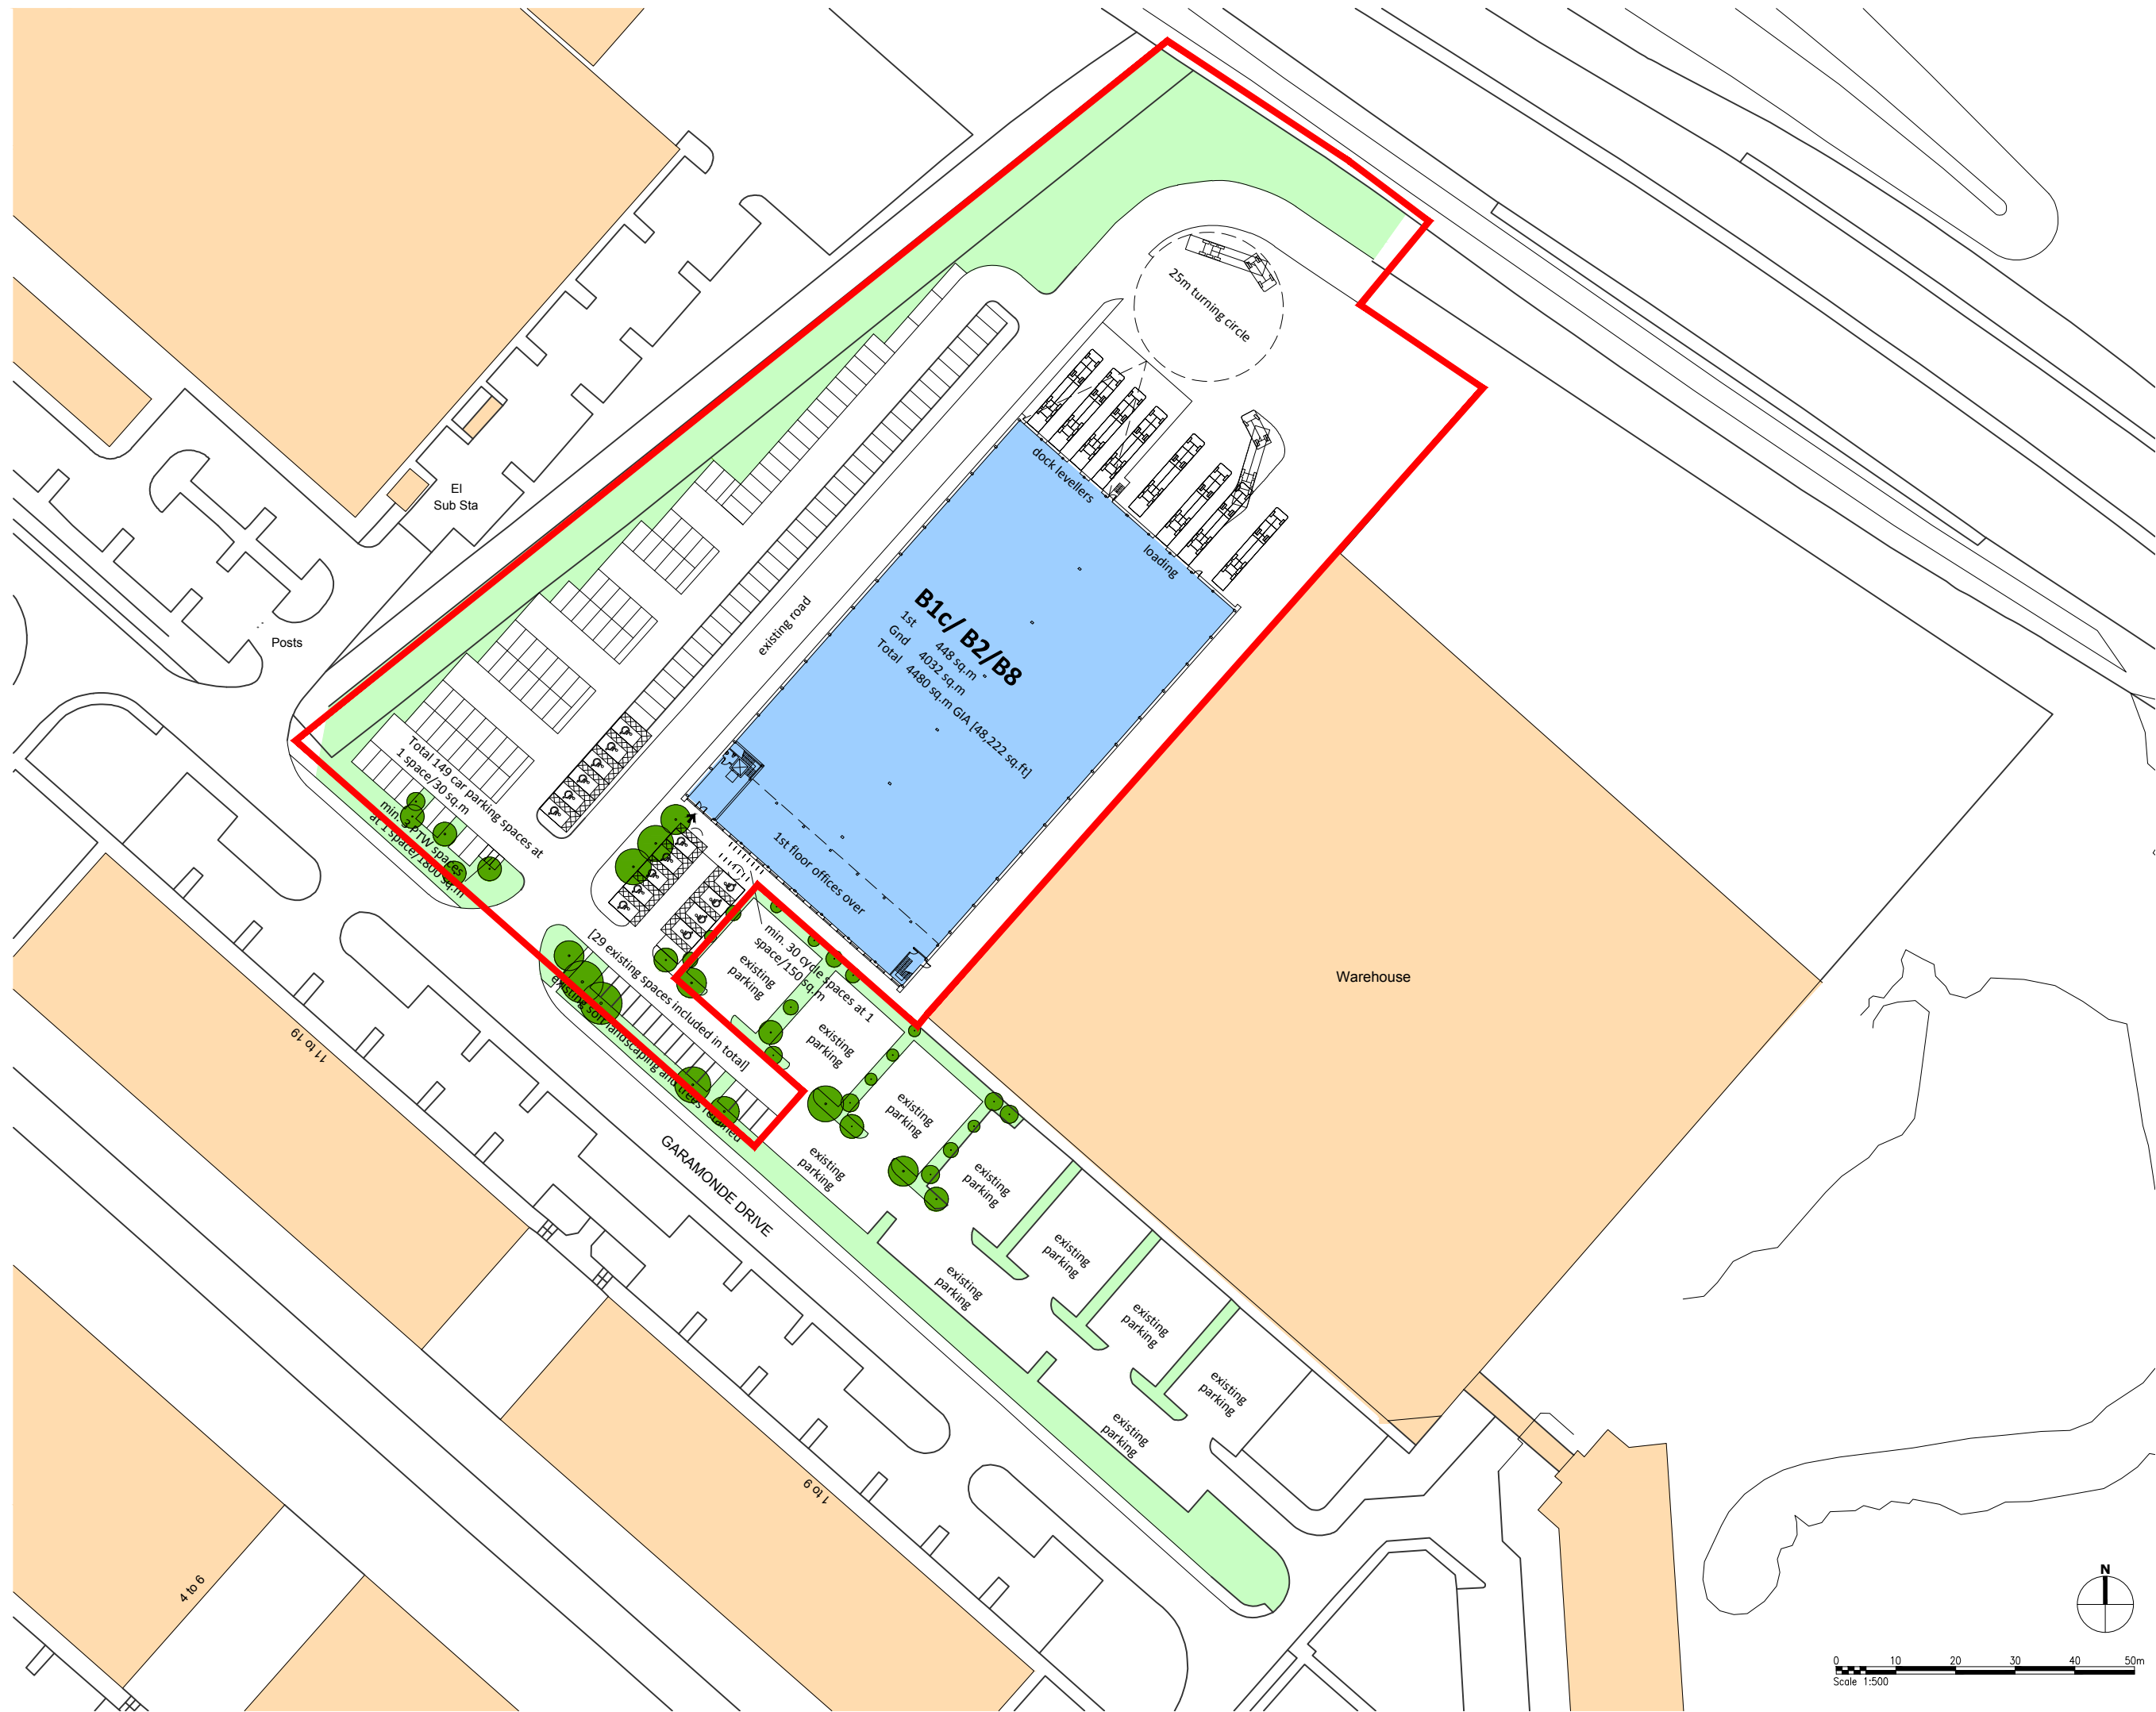

Client:
Coal Pension Properties Ltd

Project:
Garamonde Drive
MILTON KEYNES

Drawing Title:



Proposed site layout

Scale @ A1: 1:500
Project Co-Ordinator: SC
Date: Mar 2015

Job No: 10175
Stage: FE 003
Drawing No: 003
Rev: C

Issue Status:
Construction Preliminary
Information Approval
Tender

Architecture
Planning
Master Planning
Urban Design
Interiors

Offices
Woking
Milton Keynes
Warsaw

PRC Architecture & Planning