


DO NOT SCALE FROM THIS DRAWING. VERIFY ALL DIMENSIONS AND SETTING OUT ON SITE. NOTIFY ANY DISCREPANCIES TO THE ARCHITECT. FOR HEALTH & SAFETY INFORMATION, REFER TO HEALTH & SAFETY RISK ASSESSMENTS.

THIS DRAWING HAS BEEN PREPARED TO ASSIST THE CONTRACTOR IN PREPARING A DESIGN AND BUILD TENDER AND IS NOT INTENDED TO BE A FINAL CONSTRUCTION DRAWING. ALL DETAILS SHOWN ARE SUBJECT TO DESIGN DEVELOPMENT.



FOR STRUCTURAL DETAILS REFER TO THE CONSULTING STRUCTURAL & CIVIL ENGINEERING DETAILED DESIGN DRAWINGS & SPECIFICATIONS.

FOR M+E INFORMATION, REFER TO M+E ENGINEERS AND SUB CONTRACTOR'S DESIGN DRAWINGS & SPECIFICATIONS.

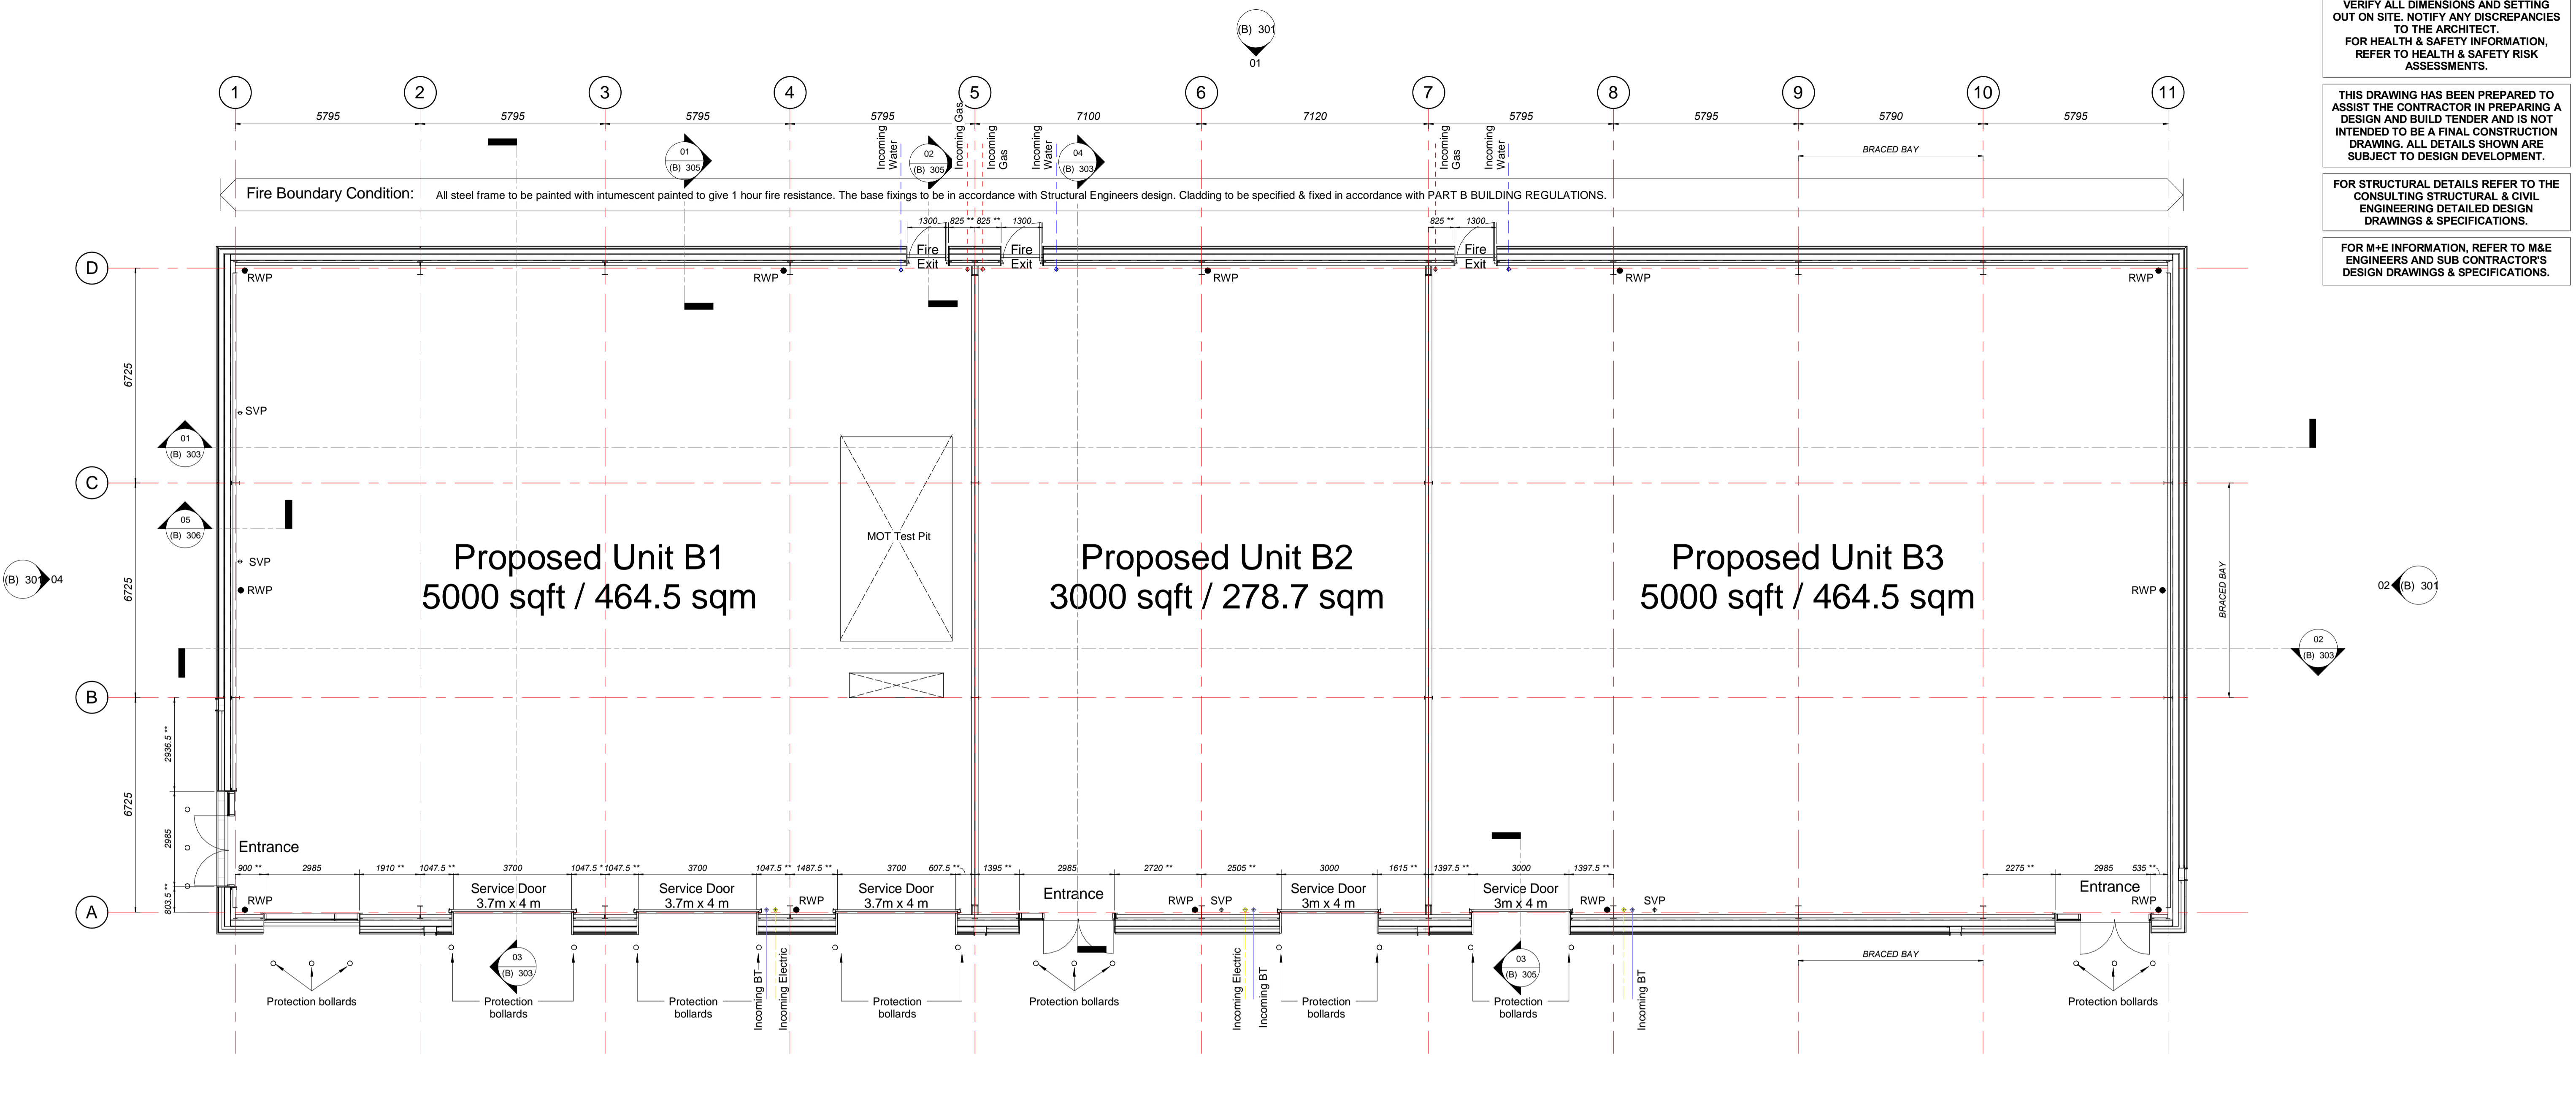

Fire Boundary Condition: All steel frame to be painted with intumescent painted to give 1 hour fire resistance. The base fixings to be in accordance with Structural Engineers design. Cladding to be specified & fixed in accordance with PART B BUILDING REGULATIONS.

BLOCK B - PROPOSED GROUND FLOOR
1 : 100

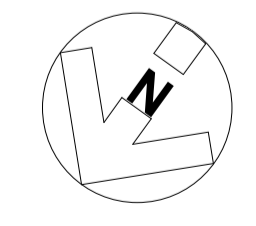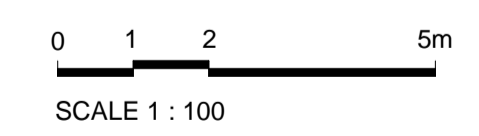

Rev	Date	Description	Rev By	Chk'd By

Project Title	PROPOSED TRADE UNIT - BLOCK B		
Client	TARNCOURT AMBIT PROPERTIES LTD		
Status	CONSTRUCTION		
Scale	1 : 100	Drawing Size	A1
Drawn By	NBB	Checked By	JMR
Date	08.17		

Job-Dwg No	14235 - (B) 300	Rev	
Drawing Title	PROPOSED GA PLAN		

- Wakefield, WF1 3QA t. 01924 291800
- Carvers Warehouse, 77 Dale Street, Manchester, M1 2HG t. 0161 2388555
- The Old Rectory, 79 High Street, Newport Pagnall, MK16 8AB t. 01908 211577
- 101 London Road, Reading, RG1 3BT t. 0118 9507700
- 10 Gee's Court, 31 Christophers Place, London, W1U 1JJ t. 0207 4091215

THE HARRIS PARTNERSHIP
ARCHITECTS
www.harrispartnership.com


The drawing's copyright and may not be reproduced in whole or part without written authority. Do not scale off this drawing.

DO NOT SCALE FROM THIS DRAWING. VERIFY ALL DIMENSIONS AND SETTING OUT ON SITE. NOTIFY ANY DISCREPANCIES TO THE ARCHITECT.
FOR HEALTH & SAFETY INFORMATION, REFER TO HEALTH & SAFETY RISK ASSESSMENTS.

THIS DRAWING HAS BEEN PREPARED TO ASSIST THE CONTRACTOR IN PREPARING A DESIGN AND BUILD TENDER AND IS NOT INTENDED TO BE A FINAL CONSTRUCTION DRAWING. ALL DETAILS SHOWN ARE SUBJECT TO DESIGN DEVELOPMENT.


FOR STRUCTURAL DETAILS REFER TO THE CONSULTING STRUCTURAL & CIVIL ENGINEERING DETAILED DESIGN DRAWINGS & SPECIFICATIONS.

FOR M+E INFORMATION, REFER TO M+E ENGINEERS AND SUB CONTRACTOR'S DESIGN DRAWINGS & SPECIFICATIONS.

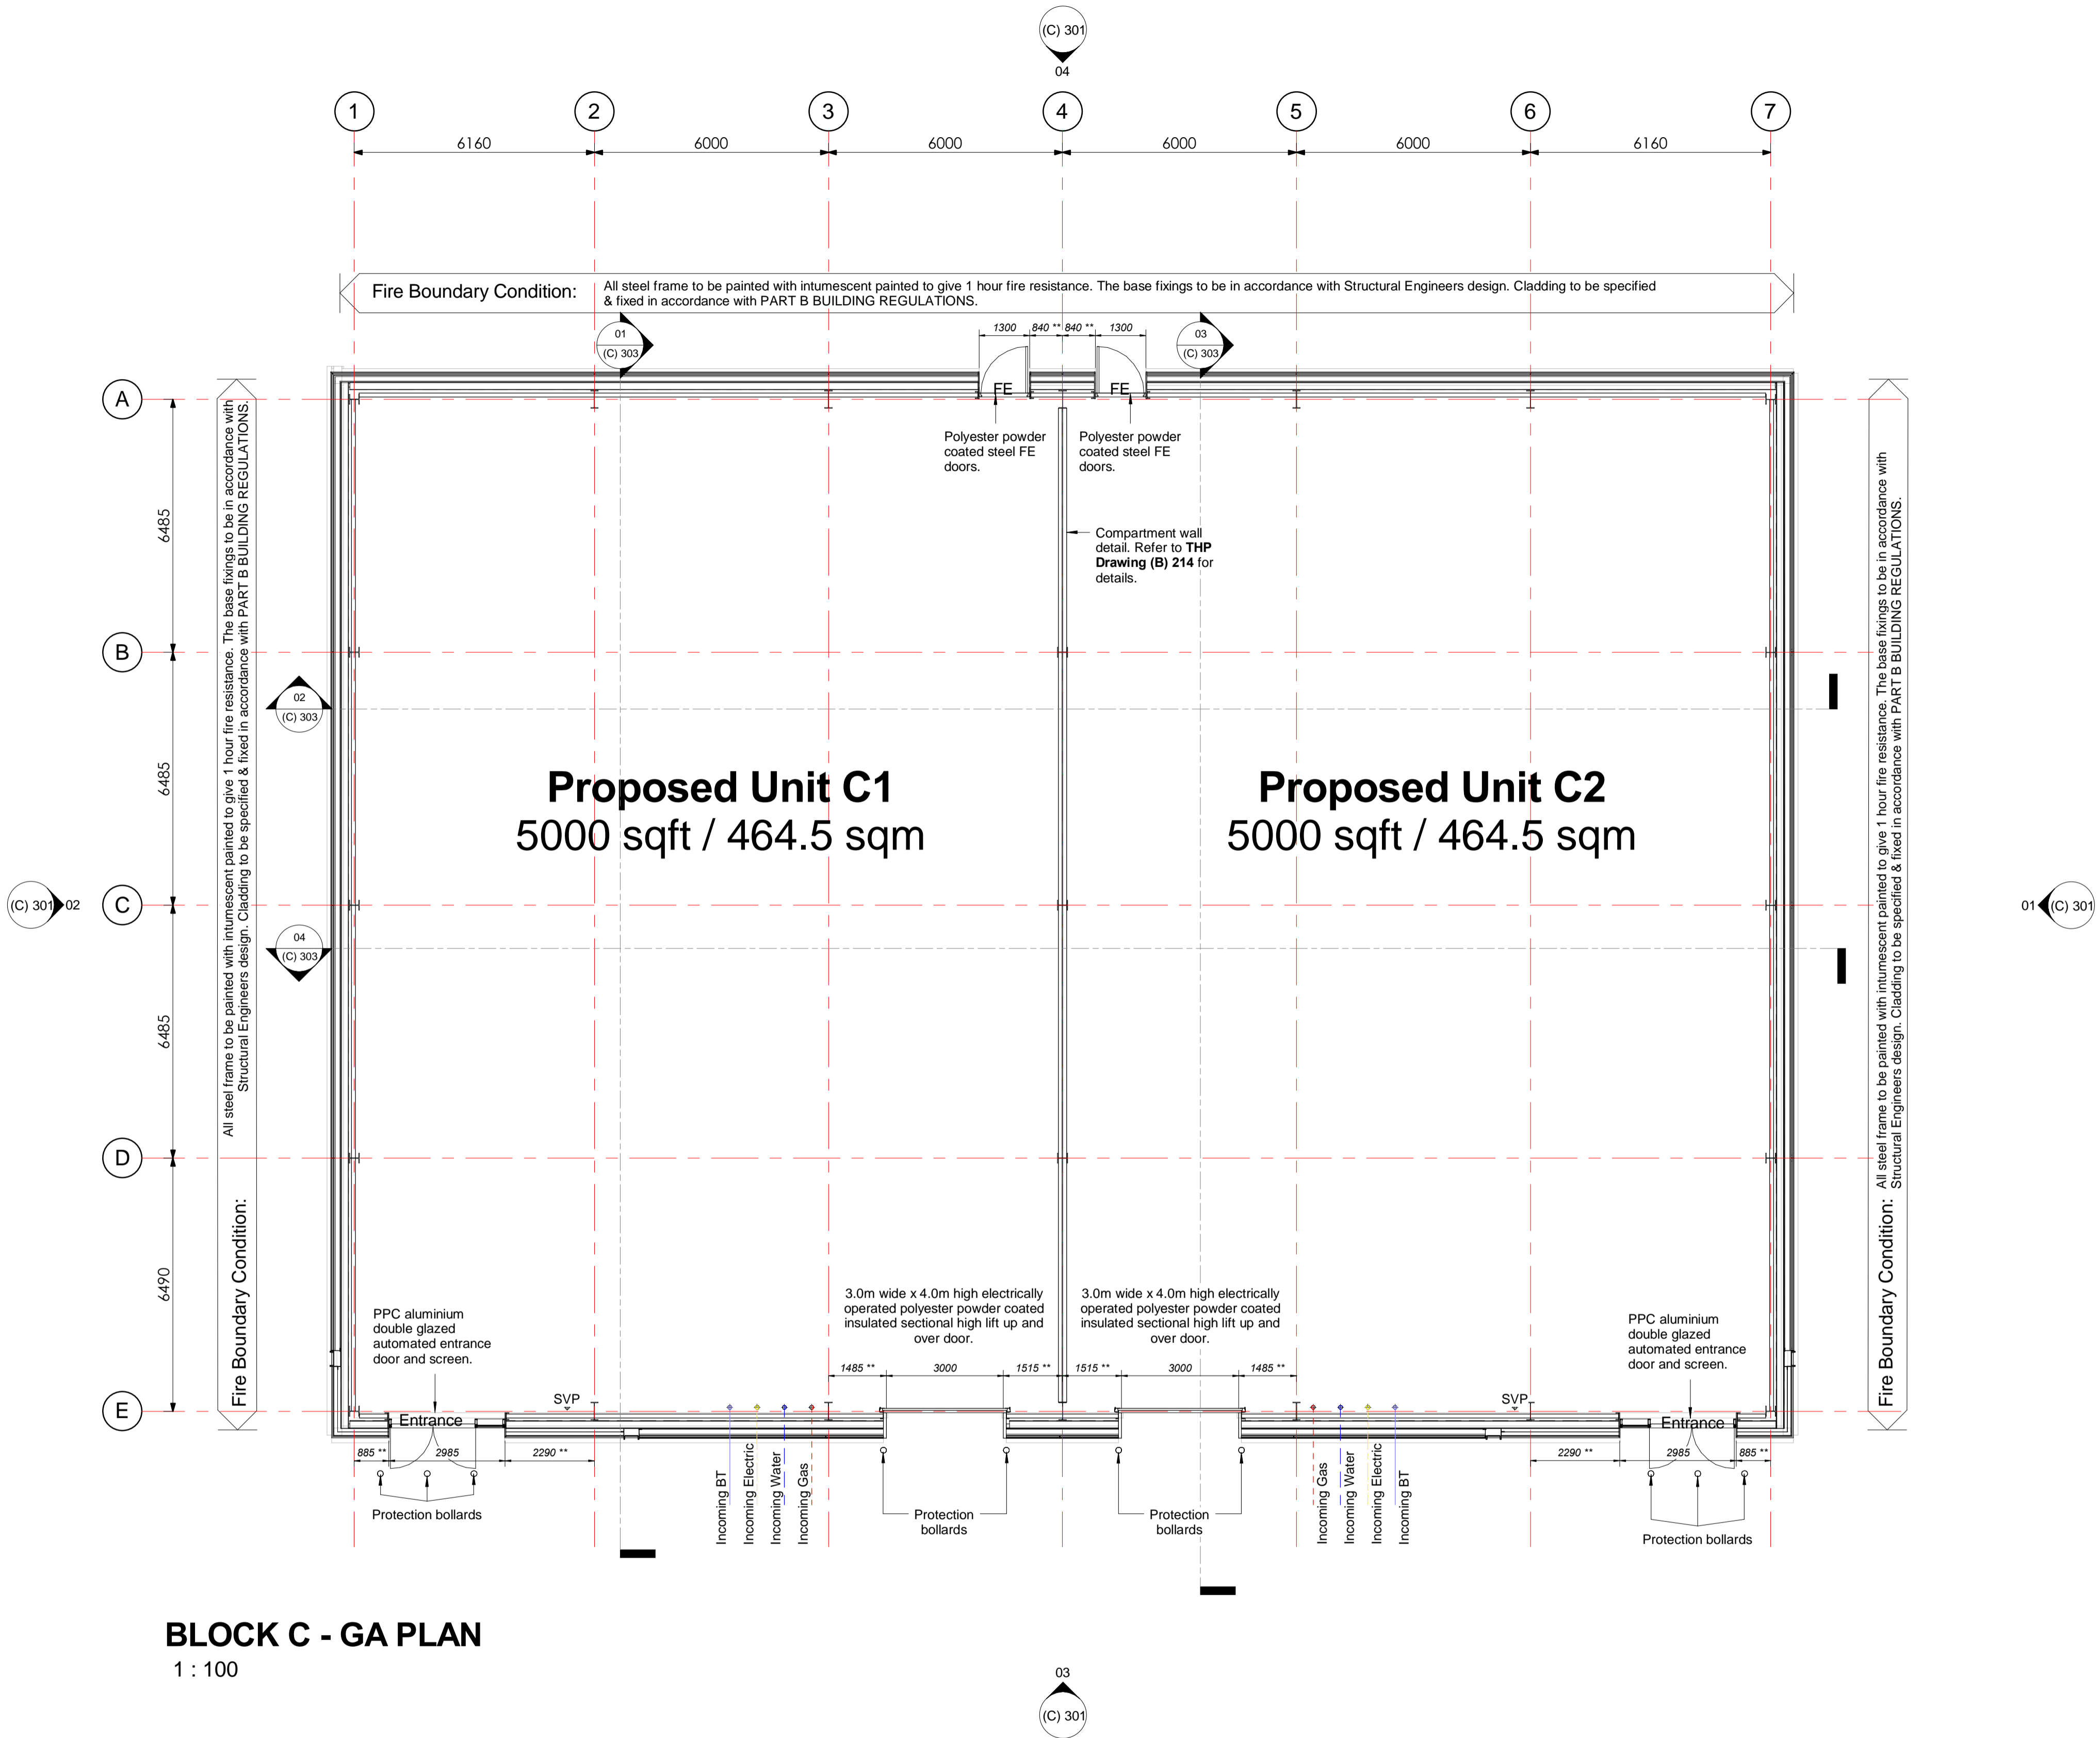

BLOCK C - GA PLAN
1 : 100

0 1 2 5m
SCALE 1 : 100

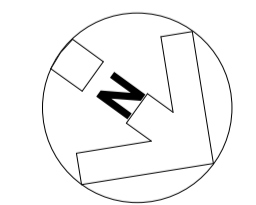

Rev	Date	Description	Rev By	Chk'd By

Project Title	PROPOSED TRADE UNIT - BLOCK C	Drawing Title	PROPOSED GA PLAN
	Deltic Avenue, Milton Keynes, MK13 8LD	Job-Dwg No	14235 - (C) 300
Client	TARNCOURT AMBIT PROPERTIES LTD		
Status	CONSTRUCTION		
Scale	1 : 100	Drawing Size	A1
Drawn By	SS	Checked By	CAE/JMR
		Date	08.2017

<input checked="" type="checkbox"/> Wakefield, WF1 3QA t. 01924 291800	<input type="checkbox"/> Carvers Warehouse, 77 Dale Street, Manchester, M1 2HG t. 0161 2388555	<input type="checkbox"/> The Old Rectory, 79 High Street, Newport Pagnall, MK16 8AB t. 01908 211577	<input type="checkbox"/> 101 London Road, Reading, RG1 5BT t. 0118 9507700	<input type="checkbox"/> 10 Gee's Court, 31 Christophers Place, London, W1U 1JJ t. 0207 4091215
---------------------------------------------------------------------------	---	---	----------------------------------------------------------------------------------	---



This drawing's copyright and may not be reproduced in whole or part without written authority. Do not scale off this drawing.